

PROJECT
JAMIA AYESHA FATIMA,
LIL'BINAAT.

LOCATION
MAKHAD SHARIF,
JAND ATTOCK.

CLIENT
DR.SAJID NAZAMI


CONSULTANT
FIDA HUSAIN HASHMI

DESIGN BY
MUHAMMAD JUNAID AKRAM



JUNAIID ASSOCIATES
Architecture, Interior, Landscape,
Project Management
office 26 1st floor beverly center,
ISLAMABAD, PAKISTAN
CELL : 03487360096
E-mail: juniakramrj190@gmail.com


NOTE:
All Rights Reserved.
No Part Of This Drawing
May Be Reproduced Or
Used In Any Form Or By
Any Means Without Prior
Permission

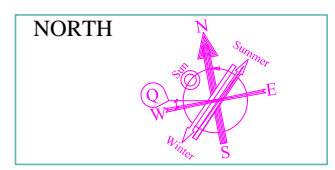

DATE:
AUGUST, 2023

DRAWING TITLE
MASTER PLAN

Sheet No
AR-01

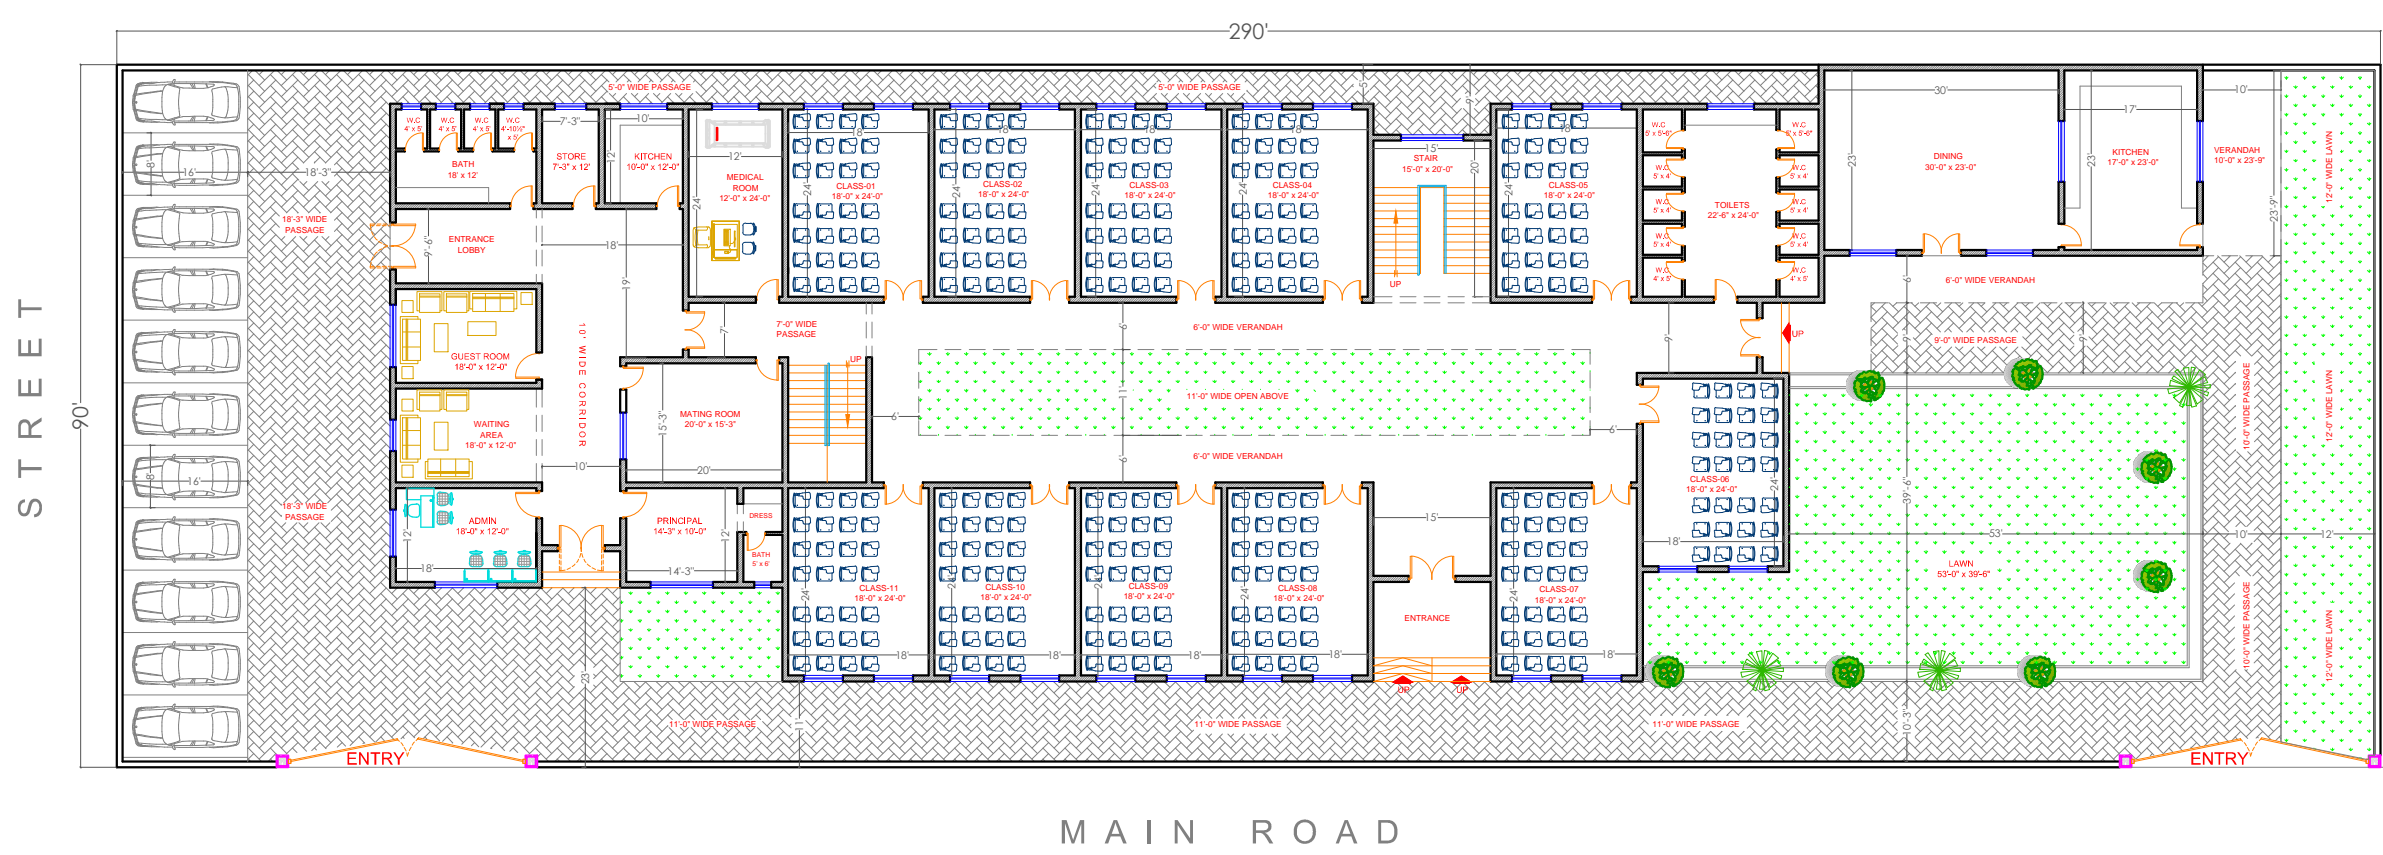

MASTER PLAN
COVERED AREA = 13,323 Sft.
NO OF CLASS = 11
NO OF STUDENTS = 458
NO OF CAR = 11